


SHADING DENOTES
EXISTING BUILDING
TO BE DEMOLISHED
BY STARBUCKS

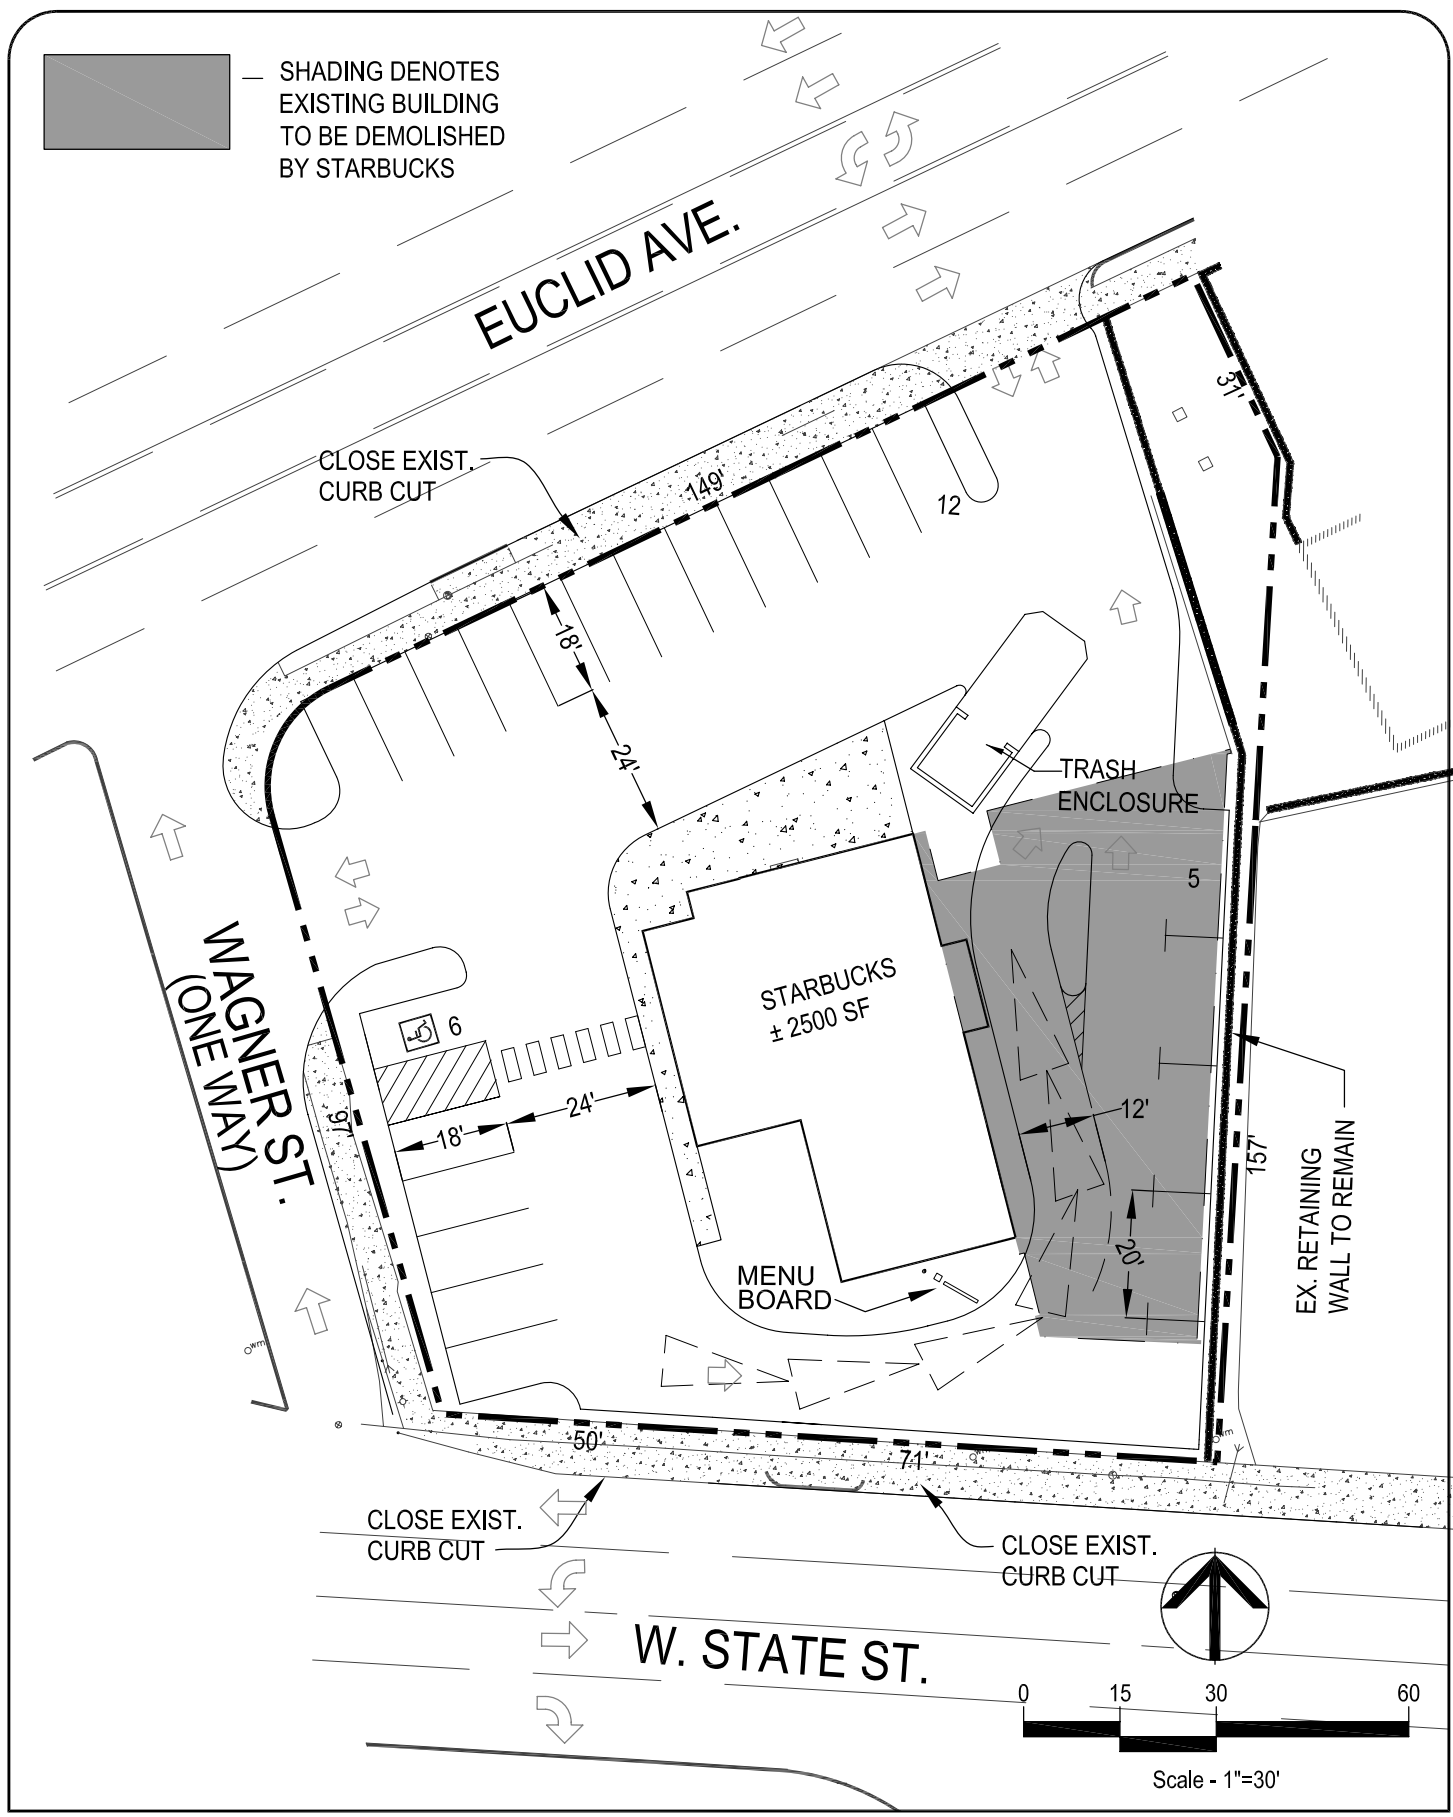

Prepared By
DMG Development Management Group, LLC
992-A DAVIDSON DRIVE
NASHVILLE, TN 37205
TEL: 615-353-1946; FAX: 615-353-1966

Prepared For
NENR Investments, LLC
207 29TH Avenue North
Nashville TN 37203
(615) 251-3118

STARBUCKS
WEST STATE STREET
BRISTOL, VIRGINIA

SCALE: 1"=30'
DATE: 01-15-07
REV: 03-05-07
DMG Project No: 06115

EXHIBIT 'B'
1 of 1